



DEPARTMENT OF THE ARMY
JACKSONVILLE DISTRICT CORPS OF ENGINEERS
1002 WEST 23RD STREET, SUITE 350
PANAMA CITY, FLORIDA 32405

June 6, 2017

REPLY TO
ATTENTION OF

Regulatory Division
North Permits Branch
Panama City Permits Section
SAJ-2017-00459(NW-LSL)

Franklin County Board of County Commissioners
Mr. Alan Pierce
RESTORE Act Coordinator
34 Forbes Street
Apalachicola, Florida 32320

Dear Mr. Pierce:

The U.S. Army Corps of Engineers (Corps) assigned your application for a Department of the Army permit, which the Corps received on May 8, 2017 the file number SAJ-2017-00459. A review of the information and drawings provided indicates that the proposed work would result in the removal of a dilapidated concrete boat ramp. A total of 193 square feet of concrete will be removed from wetlands and 7.15 cubic yards of clean beach sand will be placed within the depression to restore natural elevation. A total of 151 square feet of concrete will be removed from open water. No fill will be placed waterward of the mean high water line. Turbidity curtains will be utilized. The project is located east of Carrabelle in Section 22, Township 7 South, Range 4 West, Franklin County, Florida.

Your project, as depicted on the enclosed drawings, is authorized by Nationwide Permit (NWP) Number 18. In addition, project specific conditions have been enclosed. This verification is valid until **March 18, 2022**. Furthermore, if you commence or are under contract to commence this activity before the date that the relevant nationwide permit is modified or revoked, you will have 12 months from the date of the modification or revocation of the NWP to complete the activity under the present terms and conditions of this nationwide permit. Please access the U.S. Army Corps of Engineers' (Corps) Jacksonville District's Regulatory Internet page to access Internet links to view the Final Nationwide Permits, Federal Register Vol. 82, dated January 6, 2017, specifically pages 1983 to 2008, and the table of Regional Conditions. The Internet page address is:

<http://www.saj.usace.army.mil/Missions/Regulatory.aspx>

Please be aware this Internet address is case sensitive and should be entered as it appears above. Once there you will need to click on "Source Book"; and, then click on "Nationwide Permits." These files contain the description of the Nationwide Permit authorization, the Nationwide Permit general conditions, and the regional conditions, which apply specifically to this verification for NWP 18. Enclosed is a list of the six General Conditions, which apply to all Department of the Army authorizations. You must comply with all of the special and general conditions and any project specific condition of this authorization or you may be subject to enforcement action. In the event you have not completed construction of your project within the specified time limit, a separate application or re-verification may be required.

The following special conditions are included with this verification:

1. Reporting Address: The Permittee shall submit all reports, notifications, documentation and correspondence required by the general and special conditions of this permit to the following address:

a. For standard mail: U.S. Army Corps of Engineers, Regulatory Division, Special Projects and Enforcement Branch, 41 North Jefferson St., Suite 301, Pensacola, FL 32502.

b. For electronic mail: CESAJ-ComplyDocs@usace.army.mil (not to exceed 10 MB).

The Permittee shall reference this permit number, SAJ-2017-00459(NW - LSL), on all submittals.

2. Commencement Notification: Within 10 days from the date of initiating the work authorized by this permit, the Permittee shall provide a written notification of the date of commencement of authorized work to the Corps.

3. Self-Certification: Within 60 days of completion of the work authorized by this permit, the Permittee shall complete the "Self-Certification Statement of Compliance" form (Attachment A) and submit it to the Corps. In the event that the completed work deviates in any manner from the authorized work, the Permittee shall describe the deviations between the work authorized by this permit and the work as constructed on the "Self-Certification Statement of Compliance" form. The description of any deviations on the "Self-Certification Statement of Compliance" form does not constitute approval of any deviations by the Corps.

4. Agency Changes/Approvals: Should any other agency require and/or approve changes to the work authorized or obligated by this permit, the Permittee is advised a

modification to this permit instrument is required prior to initiation of those changes. It is the Permittee's responsibility to request a modification of this permit from the Panama City Permits Section. The Corps reserves the right to fully evaluate, amend, and approve or deny the request for modification of this permit.

5. Assurance of Navigation and Maintenance: The Permittee understands and agrees that, if future operations by the United States require the removal, relocation, or other alteration, of the structures or work herein authorized, or if in the opinion of the Secretary of the Army or his authorized representative, said structure or work shall cause unreasonable obstruction to the free navigation of the navigable waters, the Permittee will be required, upon due notice from the Corps of Engineers, to remove, relocate, or alter the structural work or obstructions caused thereby, without expense to the United States. No claim shall be made against the United States on account of any such removal or alteration.

6. Posting of Permit: The Permittee shall have available and maintain for review a copy of this permit and approved plans at the construction site.

7. Cultural Resources/Historic Properties:

a. No structure or work shall adversely affect impact or disturb properties listed in the *National Register of Historic Places* (NRHP) or those eligible for inclusion in the NRHP.

b. If during the ground disturbing activities and construction work within the permit area, there are archaeological/cultural materials encountered which were not the subject of a previous cultural resources assessment survey (and which shall include, but not be limited to: pottery, modified shell, flora, fauna, human remains, ceramics, stone tools or metal implements, dugout canoes, evidence of structures or any other physical remains that could be associated with Native American cultures or early colonial or American settlement), the Permittee shall immediately stop all work and ground-disturbing activities within a 100-meter diameter of the discovery and notify the Corps within the same business day (8 hours). The Corps shall then notify the Florida State Historic Preservation Officer (SHPO) and the appropriate Tribal Historic Preservation Officer(s) (THPO(s)) to assess the significance of the discovery and devise appropriate actions.

c. Additional cultural resources assessments may be required of the permit area in the case of unanticipated discoveries as referenced in accordance with the above Special Condition ; and if deemed necessary by the SHPO, THPO(s), or Corps, in accordance with 36 CFR 800 or 33 CFR 325, Appendix C (5). Based, on the circumstances of the discovery, equity to all parties, and considerations of the public

interest, the Corps may modify, suspend or revoke the permit in accordance with 33 CFR Part 325.7. Such activity shall not resume on non-federal lands without written authorization from the SHPO for finds under his or her jurisdiction, and from the Corps.

d. In the unlikely event that unmarked human remains are identified on non-federal lands, they will be treated in accordance with Section 872.05 Florida Statutes. All work and ground disturbing activities within a 100-meter diameter of the unmarked human remains shall immediately cease and the Permittee shall immediately notify the medical examiner, Corps, and State Archeologist within the same business day (8-hours). The Corps shall then notify the appropriate SHPO and THPO(s). Based, on the circumstances of the discovery, equity to all parties, and considerations of the public interest, the Corps may modify, suspend or revoke the permit in accordance with 33 CFR Part 325.7. Such activity shall not resume without written authorization from the State Archeologist and from the Corps.

7. Endangered Species: The permittee agrees to comply with all of the activity specific Project Design Criteria (PDCs) listed in the National Marine Fisheries Service's (NMFS) Statewide Programmatic Biological Opinion (SWPBO), dated December 4, 2015. Failure to comply with these conditions could result in enforcement action by the Corps and/or NMFS.

8. Fill Material: The Permittee shall use only clean fill material for this project. The fill material shall be free from items such as trash, debris, automotive parts, asphalt, construction materials, concrete block with exposed reinforcement bars, and soils contaminated with any toxic substance, in toxic amounts in accordance with Section 307 of the Clean Water Act.

9. Manatee Conditions: The Permittee shall comply with the "Standard Manatee Conditions for In-Water Work – 2011" (Attachment B).

10. Sea Turtle and Smalltooth Sawfish Conditions: The Permittee shall comply with National Marine Fisheries Service's "Sea Turtle and Smalltooth Sawfish Construction Conditions" dated March 23, 2006, (Attachment C).

11. Turbidity controls:

a. Shall be used throughout construction to control erosion and siltation and ensure that turbidity levels within the project area do not exceed background conditions.

b. Shall be made of material in which listed species cannot become entangled (i.e., reinforced impermeable polycarbonate vinyl fabric [PVC]), and shall be monitored to ensure listed species are not entangled or trapped in the project area.

c. Shall be removed promptly when the work is complete and the water quality in the project area has returned to background conditions.

d. Shall not block entry to or exit from designated critical habitat.

12. Species reporting: Any collision(s) with and/or injuries to any sea turtle, sawfish, whale, or sturgeon occurring during the construction of a project, shall be reported immediately to NMFS's Protected Resources Division (PRD) at (727-824-5312) or by email to takereport.nmfs@noaa.gov and CESAJ-ComplyDocs@usace.army.mil. Sea turtle and marine mammal stranding/rescue organizations' contact information is available by region at <http://www.nmfs.noaa.gov/pr/health/networks.htm>. Smalltooth sawfish encounters shall be reported to <http://www.flmnh.ufl.edu/fish/sharks/sawfish/sawfishencounters.html>.

*Failure to report take of a federally listed threatened or endangered species may lead to suspension, revocation, or modification of this authorization. (From Section 3(18) of the Federal Endangered Species Act: The term 'take' means to harass, harm, pursue, hunt, shoot, wound, kill, trap, capture, or collect, or to attempt to engage in any such conduct.)

13. Wetland Avoidance Areas: The Permittee shall avoid the remaining onsite wetlands, as detailed on Drawings 7 and 8 of 10. These wetland areas were avoided as part of this permit application review process; and, therefore, the remaining wetland areas will not be disturbed by any activities that would degrade the ecological integrity of the site including dredging, filling, land clearing, or other construction work whatsoever except as required or authorized by this permit. The Corps reserves the right to deny review of any requests for future impacts to these avoided wetland areas.

This letter of authorization does not obviate the necessity to obtain any other Federal, State, or local permits, which may be required. Prior to the initiation of any construction, projects qualifying for this Nationwide permit must qualify for an exemption under section 403.813(1), Florida Statutes or 373.406, Florida Statutes, or otherwise be authorized by the applicable permit required under Part IV of Chapter 373, Florida Statutes, by the Department of Environmental Protection, a water management district under section 373.069, Florida Statutes, or a local government with delegated authority under section 373.441, Florida Statutes, and receive Water Quality Certification and applicable Coastal Zone Consistency Concurrence or waiver thereto, as well as any

authorizations required for the use of state-owned submerged lands under Chapter 253, Florida Statutes, and, as applicable, Chapter 258, Florida Statutes. You should check State-permitting requirements with the Florida Department of Environmental Protection or the appropriate water management district.

This letter of authorization does not include conditions that would prevent the 'take' of a state-listed fish or wildlife species. These species are protected under sec. 379.411, Florida Statutes, and listed under Rule 68A-27, Florida Administrative Code. With regard to fish and wildlife species designated as species of special concern or threatened by the State of Florida, you are responsible for coordinating directly with the Florida Fish and Wildlife Conservation Commission (FWC). You can visit the FWC license and permitting webpage (<http://www.myfwc.com/license/wildlife/>) for more information, including a list of those fish and wildlife species designated as species of special concern or threatened. The Florida Natural Areas Inventory (<http://www.fnai.org/>) also maintains updated lists, by county, of documented occurrences of those species.

This letter of authorization does not give absolute Federal authority to perform the work as specified on your application. The proposed work may be subject to local building restrictions mandated by the National Flood Insurance Program. You should contact your local office that issues building permits to determine if your site is located in a flood-prone area, and if you must comply with the local building requirements mandated by the National Flood Insurance Program.

If you are unable to access the internet or require a hardcopy of any of the conditions, limitations, or expiration date for the above referenced NWP, please contact me by telephone at 850-763-0717, extension 27.

Thank you for your cooperation with our permit program. The Corps Jacksonville District Regulatory Division is committed to improving service to our customers. We strive to perform our duty in a friendly and timely manner while working to preserve our environment. We invite you to complete our automated Customer Service Survey at http://corpsmapu.usace.army.mil/cm_apex/f?p=regulatory_survey. Please be aware this Internet address is case sensitive; and, you will need to enter it exactly as it appears above. Your input is appreciated – favorable or otherwise.

Sincerely,

Lisa S. Lowvorn
Project Manager

Enclosures

Copies Furnished:
Ms. Elva Peppers, FELSI
Mr. Doug Hattaway, Trust for Public Land

GENERAL CONDITIONS
33 CFR PART 320-330

1. The time limit for completing the work authorized ends on **March 18, 2022**.
2. You must maintain the activity authorized by this permit in good condition and in conformance with the terms and conditions of this permit. You are not relieved of this requirement if you abandon the permitted activity, although you may make a good faith transfer to a third party in compliance with General Condition 4 below. Should you wish to cease to maintain the authorized activity or should you desire to abandon it without a good faith transfer, you must obtain a modification of this permit from this office, which may require restoration of the area.
3. If you discover any previously unknown historic or archeological remains while accomplishing the activity authorized by this permit, you must immediately notify this office of what you have found. We will initiate the Federal and state coordination required to determine if the remains warrant a recovery effort or if the site is eligible for listing in the National Register of Historic Places.
4. If you sell the property associated with this permit you must obtain the signature of the new owner in the space provided and forward a copy of the permit to this office to validate the transfer of this authorization.
5. If a conditioned water quality certification has been issued for your project, you must comply with the conditions specified in the certification as special conditions to this permit. For your convenience, a copy of the certification is attached if it contains such conditions.
6. You must allow a representative from this office to inspect the authorized activity at any time deemed necessary to ensure that it is being or has been accomplished in accordance with the terms and conditions of your permit.

DEPARTMENT OF THE ARMY PERMIT TRANSFER REQUEST

PERMIT NUMBER: SAJ-2017-00459(NW-LSL)

When the structures or work authorized by this permit are still in existence at the time the property is transferred, the terms and conditions of this permit will continue to be binding on the new owner(s) of the property. Although the construction period for works authorized by Department of the Army permits is finite, the permit itself, with its limitations, does not expire.

To validate the transfer of this permit and the associated responsibilities associated with compliance with its terms and conditions, have the transferee sign and date below and mail to the U.S. Army Corps of Engineers, Enforcement Section, Post Office Box 4970, Jacksonville, FL 32232-0019.

(TRANSFeree-SIGNATURE)

(SUBDIVISION)

(DATE)

(LOT)

(BLOCK)

(NAME-PRINTED)

(STREET ADDRESS)

(MAILING ADDRESS)

(CITY, STATE, ZIP CODE)

SELF-CERTIFICATION STATEMENT OF COMPLIANCE

Permit Number: SAJ-2017-00459

Permittee's Name & Address (please print or type): _____

Telephone Number: _____

Location of the Work: _____

Date Work Started: _____ Date Work Completed: _____

PROPERTY IS INACCESSIBLE WITHOUT PRIOR NOTIFICATION: YES _____ NO _____

**TO SCHEDULE AN INSPECTION PLEASE CONTACT _____
AT _____**

Description of the Work (e.g. bank stabilization, residential or commercial filling, docks,
dredging,
etc.): _____

Acreage or Square Feet of Impacts to Waters of the United States: _____

Describe Mitigation completed (if applicable): _____

Describe any Deviations from Permit (attach drawing(s) depicting the deviations):

I certify that all work, and mitigation (if applicable) was done in accordance with the limitations and conditions as described in the permit. Any deviations as described above are depicted on the attached drawing(s).

Signature of Permittee


Date

ISLAND VIEW PARK- South Parcel

FRANKLIN COUNTY, FLORIDA

01/09/2017

KEY MAP

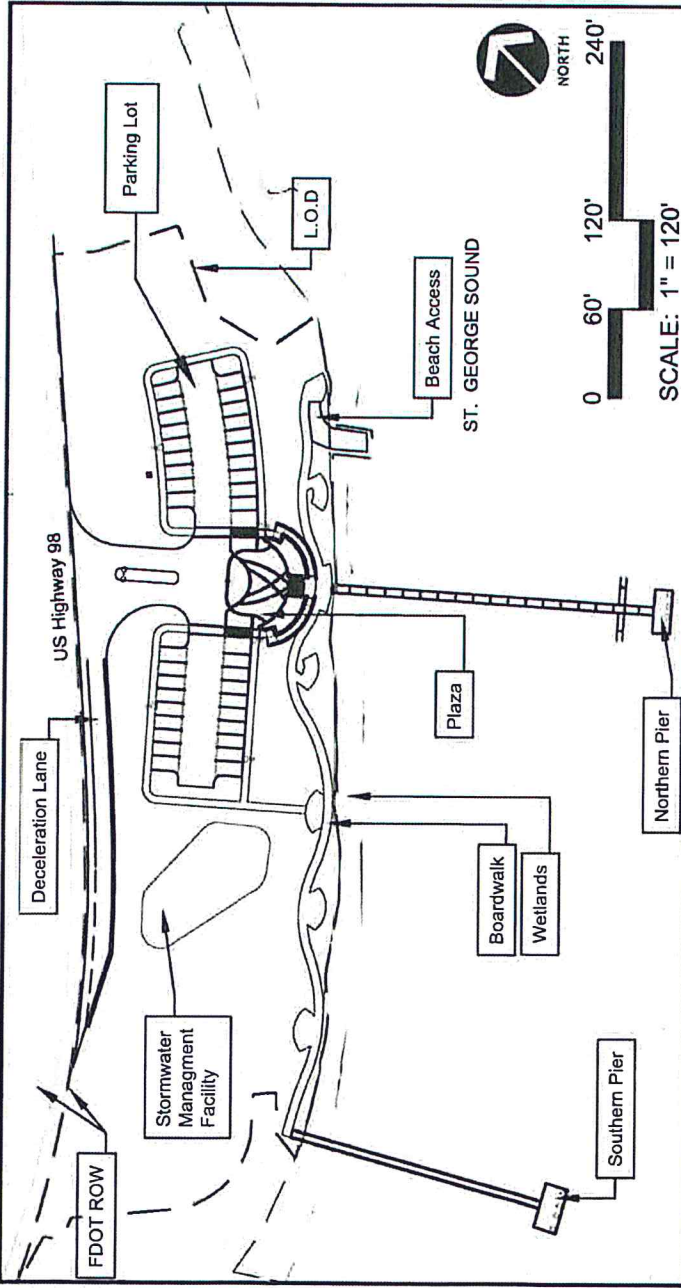

SHEET INDEX

CVR	COVER
EXH1-EXH2	GENERAL NOTES WP1
EXH3-EXH4	GENERAL NOTES KHA
EXH5-EXH6	EXISTING CONDITIONS
EXH7	OVERALL SITE PLAN
EXH8	DEMOLITION PLAN
EXH9	BEACH AREA ENLARGEMENT
EXH10	BEACH AREA CROSS SECTION
EXH11	NORTHERN PIER PLAN
EXH12	SOUTHERN PIER PLAN
EXH13	PIER DECKING DETAILS
EXH14-EXH15	PIER DETAILS
EXH16-EXH22	SWPPP DETAILS

PREPARED FOR:
The Trust For Public Land
306 North Mendocino Street
Tallahassee, FL 32303



PARCEL TAX IDENTIFICATION NUMBERS:

ISLAND VIEW- SOUTH PARCEL:

2107S04W0000000500000

LOCATION MAP:



PREPARED BY:

Kimley»Horn

DAVID H. MELVIN, INC.
Consulting Engineers

CIVIL ENGINEERING
KIMLEY HORN
CAMERON R. SUTHERLAND, P.E., PROJECT MANAGER
PE#47514-5
CAMERON.SUTHERLAND@KIMLEY-HORN.COM
2615 CENTENNIAL BLVD.
SUITE 102
TALLAHASSEE, FL 32308
OFFICE: 850.553.3500

WOOD+PARTNERS INC. VPI
Landscape Architects
CONTACT: SHAWN KALIBI, PRINCIPAL
CONTACT: MARK L. BAKER, RLA
LA#6666776
EMAIL: SKALIBI@WOODPARTNERS.COM
1211 MICCOSUKEE RD
TALLAHASSEE, FL 32308
OFFICE: 850.391.0360

STRUCTURAL:
DAVID H. MELVIN, INC. CONSULTING ENGINEERS
JANETGRAMM@MELVININC.COM
2301-A BARRINGTON CIRCLE
TALLAHASSEE, FL 32308
850-671-7221 PHONE
850-671-7223 FAX



SURVEYING
NOBLES CONSULTING GROUP, INC.
ALFREDO BERNHARDT
PROJECT MANAGER
FRED@NCGINC.COM
2844 PABLO AVE
TALLAHASSEE, FLORIDA
CELL PHONE: (850) 251-6638
WORK PHONE: (850) 385-1179 EXT. 317

NOVA

GEOTECHNICAL:

NOVA
CHRISTOPHER J. CONWAY, P.E.
BRANCH MANAGER
CONWAY@USANOVA.COM
17612 ASHLEY DRIVE, PANAMA CITY BEACH, FL 32413
850.249.6682 (DIRECT) 850.238.7901 (MOBILE)

Sustaining Landscape Consulting Water:
CLARK IRRIGATION DESIGN & CONSULTING, INC.
MICHAEL CLARK
MCLARK@CLARKIRRIGATIONDESIGN.COM
P.O. Box 603
Lawrence, GA 30053
O: 706-356-0008
F: 706-356-1848

PAVING AND DRAINAGE NOTES (CONTINUED)


14. ALL CONSTRUCTION SHALL BE IN ACCORDANCE WITH THE PERMITTED CONSTRUCTION DOCUMENTS. ANY DEVIATION FROM THE APPROVED CONSTRUCTION DOCUMENTS SHALL BE THE SOLE RESPONSIBILITY OF THE ORGANIZATION AND/OR ENTITY RESPONSIBLE FOR THE INSTALLATION TO UPDATE/REPLACE ANY DEFICIENT MATERIAL/EQUIPMENT NECESSARY TO BRING THE FINAL PRODUCT TO THE STANDARDS OF THE PERMITTED CONSTRUCTION DOCUMENTS.
15. ALL SIDEWALKS AND RAMPS CONSTRUCTED SHALL COMPLY WITH ALL LOCAL, STATE, AND FEDERAL ADA REGULATIONS, LAWS, AND POLICIES, INCLUDING PEDESTRIAN CROSSINGS THROUGH DRIVEWAYS.
16. CONTRACTOR IS RESPONSIBLE FOR CONSTRUCTING ALL ADA ACCESSIBLE ROUTES, PURSUANT TO LOCAL, STATE, AND FEDERAL ADA REGULATIONS.
17. THE CONTRACTOR WILL RETROFIT ALL DRIVEWAYS, SIDEWALKS, AND ACCESSIBILITY RAMPS TO MEET CURRENT DEPARTMENT OF TRANSPORTATION STANDARD SPECIFICATIONS.
18. REGARDING GRADES OR SLOPES COMPARED TO ADA REQUIREMENTS, THE CONTRACTOR SHALL CONTACT THE OWNER OR OWNERS REPRESENTATIVE FOR CLARIFICATION, PRIOR TO IMPLEMENTATION.

GENERAL DETAILS NOTES

1. THESE NOTES SHALL APPLY TO ALL DETAILS INCLUDED IN THIS SET OF CONSTRUCTION DOCUMENTS.
2. ALL WOOD, IN CONTACT WITH GROUND, UNLESS OTHERWISE SPECIFIED, SHALL BE SOUTHERN YELLOW PINE, SPIB GRADE NO. 2 COMMON OR BETTER, S4S, SIZED AS SHOWN ON DRAWINGS, TREATED ANWP LP22.
3. CONTRACTOR TO CONSTRUCT 5'-0" BY 5'-0" DEMONSTRATION AREA FOR ALL CONCRETE SPECIFIED AND 5'-0" BY 5'-0" DEMONSTRATION AREA FOR ALL SPECIALTY PAVEMENT AT LEAST ONE WEEK PRIOR TO ON-SITE APPLICATION. FINAL APPLICATION MUST BE COMPATIBLE (MATCH) WITH DEMONSTRATION AREAS.
4. BOLTS, THREADED RODS, WASHERS, NUTS AND ALL BUILDING HARDWARE SHALL BE HOT-DIPPED GALVANIZED UNLESS OTHERWISE SPECIFIED.
5. ALL THROUGH BOLTS TO BE SMOOTH SHAFT WITH GALVANIZED NUTS, BOLTS, AND WASHERS UNLESS OTHERWISE SPECIFIED.
6. NAILS: ALL NAILS SHALL BE HOT DIPPED GALVANIZED. FINISH NAILS SHALL BE ANNU-LAR ALLOY ALUMINUM UNLESS OTHERWISE SPECIFIED.
7. ALL WELDS CONTINUOUS.
8. INSTALL ALL SITE FURNISHINGS PLUMB, LEVEL, TRUE TO LINE AND AT ELEVATIONS INDICATED.
9. RESTORE DAMAGED FINISHES AND REPLACE DAMAGED OR DEFECTIVE UNITS AT NO ADDITIONAL EXPENSE TO OWNER.
10. SUBMIT SHOP DRAWINGS, PRODUCT DATA AND MAINTENANCE DATA FOR APPROVAL PRIOR TO PURCHASING, FABRICATION AND INSTALLATION.
11. ALL CONCRETE FOOTINGS, BASES, AND WALKS SHALL BE A MINIMUM OF 3,000 PSI, UNLESS OTHERWISE SPECIFIED.
12. CONSTRUCT EXPANSION JOINTS WHERE WALKS MEET CURBS, STEPS, WALLS, OR FIXED SLABS OR AS OTHERWISE STATED IN THE ENGINEERING PLANS.
13. ALL PAVEMENT DIMENSIONS TO BE ACTUAL. ALL LUMBER DIMENSIONS TO BE NOMINAL.

ABBREVIATIONS

1. DIMENSIONS AND MEASUREMENTS	
AC	ACRE(S)
DEG(°)	DEGREE(S)
ELEV	ELEVATION
FEET	FINISHED FLOOR ELEVATION
GAL	GALLONS
GA	GALLONS PER MINUTE
HV	HEIGHT
IN	INCHES
LF	LINEAR FOOT/FEET
M	MILES
MSF	1,000 SQUARE FEET
NIS	NOT TO SCALE
PSI	POUNDS PER SQUARE INCH
THICK	THICKNESS
YR	YEAR
2. GENERAL	
AAASHIC	AMERICAN ASSOCIATION OF STATE HIGHWAY AND TRANSPORTATION OFFICIALS
ARCH	ARCHITECT
BLOC	BUILDING
DEMO	DEMOLISH
DEP	DEPARTMENT OF ENVIRONMENTAL PROTECTION
DOT	DEPARTMENT OF TRANSPORTATION
EX	EXISTING
FED	FEDERAL EMERGENCY MANAGEMENT AGENCY
FEET	DEPARTMENT OF TRANSPORTATION
MAINT	MAINTENANCE
MECH	MECHANICAL
MUTCD	MANUAL OF UNIFORM TRAFFIC CONTROL DEVICES
NFPA	NATIONAL POLLUTANT DISCHARGE ELIMINATION SYSTEM TYP
PROPOSED	NATIONAL FIRE PROTECTION AGENCY
PROF	PROPOSED
REGISTERED	REGISTERED SURVEYOR & MAPPER
RLS	REGISTERED LAND SURVEYOR
ROW	RIGHT OF WAY
STD	STANDARD
TRANS	TRANSITION
USGS	UNITED STATES GEOLOGICAL SURVEY

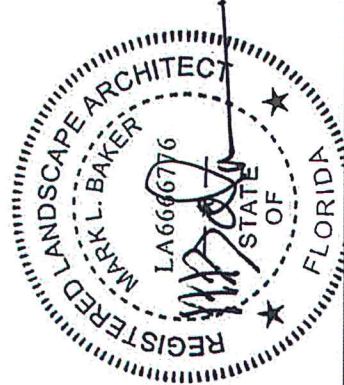

PLAN IS SUBJECT TO CHANGE
SURVEY INFORMATION PROVIDED BY NOBLES CONSULTING GROUP FILE# 5835-01-2-TOPO - AUGUST 1, 2016

PERMIT DRAWINGS

The Trust for Public Land
306 North Monroe Street
Tallahassee, FL 32303

ISLAND VIEW PARK

SOUTH PARCEL

FRANKLIN COUNTY, FLORIDA

DATE: 01.09.17

DRAWN BY: BB

CHECKED BY: SK

PROJECT NUMBER

02-16011

SHEET
NUMBER

EXH2

Wood+Partners Inc.

Landscape Architects
Land Planners
FL C000044

1314 Mosside Circle Tallahassee, FL 32308
850.391.0266 Fax 850.368.1010 www.woodpartners.com

SEQUENCE OF CONSTRUCTION

UPON IMPLEMENTATION AND INSTALLATION OF THE FOLLOWING AREAS: TRAILER, PARKING, LAYDOWN, PORTA-POTTY, WHEEL WASH, CONCRETE WASHOUT, FUEL AND MATERIAL STORAGE CONTAINERS, SOLID WASTE CONTAINERS, ETC., IMMEDIATELY DENOTE THEM ON THE SITE MAPS AND NOTE ANY CHANGES IN LOCATION AS THEY OCCUR THROUGHOUT THE CONSTRUCTION PROCESS.

PHASE 1:

1. CONSTRUCT STABILIZED CONSTRUCTION ENTRANCE (1) AND INSTALL SILT FENCE.
2. CONSTRUCT AND STABILIZE SEDIMENT BASIN AND DRAINAGE SWALES WITH APPROPRIATE OUTFALL STRUCTURES (CLEAR ONLY THOSE AREAS NECESSARY TO INSTALL CONTROL DEVICES LISTED ABOVE)
3. INSTALL INLET PROTECTION AT EXISTING INLET(S).
4. INSTALL AND STABILIZE ANY NECESSARY HYDRAULIC CONTROL STRUCTURES (DIKES, CHECK DAMS, OUTLET TRAPS, RISER PIPE DISCHARGE POINT, ETC.)
5. PREPARE CLEARING AND GRUBBING OF THE SITE, IF APPLICABLE.

PHASE 2:

6. PERFORM MASS GRADING, ROUGH GRADE TO ESTABLISH PROPOSED DRAINAGE PATTERNS.
7. START CONSTRUCTION OF THE BUILDING PAD AND STRUCTURES.
8. TEMPORARILY SEED WITH PURE LIVE SEED, THROUGHOUT CONSTRUCTION, DISTURBED AREAS THAT WILL BE INACTIVE FOR 7 DAYS OR MORE OR AS REQUIRED BY GENERIC PERMIT.

HALT ALL ACTIVITIES AND CONTACT THE CONSULTANT TO PERFORM INSPECTION AND CERTIFICATION OF BMPS. GENERAL CONTRACTOR SHALL SCHEDULE AND CONDUCT STORM WATER PRE-CONSTRUCTION MEETING WITH CONSULTANT AND ALL GROUND-DISTURBING CONTRACTORS BEFORE PROCEEDING WITH CONSTRUCTION.

EROSION CONTROL NOTES

1. THE STORM WATER POLLUTION PREVENTION PLAN ("SWPPP") IS COMPRISED OF THIS EROSION CONTROL PLAN, THE STANDARD DETAILS, THE PLAN NARRATIVE, ATTACHMENTS INCLUDED IN SPECIFICATIONS OF THE SWPPP, PLUS THE PERMIT AND ALL SUBSEQUENT REPORTS AND RELATED DOCUMENTS.
2. ALL CONTRACTORS AND SUBCONTRACTORS INVOLVED WITH STORM WATER POLLUTION PREVENTION SHALL OBTAIN A COPY OF THE STORM WATER POLLUTION PREVENTION PLAN AND THE STATE OF FLORIDA NATIONAL POLLUTANT DISCHARGE ELIMINATION SYSTEM GENERAL PERMIT (NPDES PERMIT) AND BECOME FAMILIAR WITH THEIR CONTENTS.
3. THE CONTRACTOR SHALL IMPLEMENT BEST MANAGEMENT PRACTICES AS REQUIRED BY THE SWPPP. ADDITIONAL BEST MANAGEMENT PRACTICES SHALL BE IMPLEMENTED AS DICTATED BY CONDITIONS AT NO ADDITIONAL COST TO THE OWNER THROUGHOUT ALL PHASES OF CONSTRUCTION.
4. BEST MANAGEMENT PRACTICES (BMP'S) AND CONTROLS SHALL CONFORM TO FEDERAL, STATE, OR LOCAL REQUIREMENTS OR MANUAL OF PRACTICE, AS APPLICABLE. THE CONTRACTOR SHALL IMPLEMENT ADDITIONAL CONTROLS AS DIRECTED BY THE PERMITTING AGENCY OR OWNER.
5. EROSION CONTROL PLAN MUST CLEARLY DELINEATE ALL STATE WATERS. PERMITS FOR ANY CONSTRUCTION ACTIVITY IMPACTING STATE WATERS OR REGULATED WETLANDS MUST BE MAINTAINED ON SITE AT ALL TIMES.
6. THE CONTRACTOR SHALL MINIMIZE CLEARING TO THE MAXIMUM EXTENT PRACTICAL OR AS REQUIRED BY THE GENERAL PERMIT.
7. CONTRACTOR SHALL DENOTE ON PLAN THE TEMPORARY PARKING AND STORAGE AREA WHICH SHALL ALSO BE USED AS THE EQUIPMENT MAINTENANCE AND CLEANING AREA, EMPLOYEE PARKING AREA, AND AREA FOR LOCATING PORTABLE FACILITIES, OFFICE TRAILERS, AND TOILET FACILITIES.
8. ALL WASH WATER (CONCRETE TRUCKS, VEHICLE CLEANING, EQUIPMENT CLEANING, ETC.) SHALL BE DETAINED AND PROPERLY TREATED OR DISPOSED.
9. SUFFICIENT OIL AND GREASE ABSORBING MATERIALS AND FLOTATION BOOMS SHALL BE MAINTAINED ON SITE OR READILY AVAILABLE TO CONTAIN AND CLEAN-UP FUEL OR CHEMICAL SPILLS AND LEAKS.
10. THE CONTRACTOR SHALL BE RESPONSIBLE FOR DUST CONTROL ON SITE. THE USE OF MOTOR OILS AND OTHER PETROLEUM BASED OR TOXIC LIQUIDS FOR DUST SUPPRESSION OPERATIONS IS PROHIBITED.
11. RUBBISH, TRASH, GARBAGE, LITTER, OR OTHER SUCH MATERIALS SHALL BE DEPOSITED INTO SEALED CONTAINERS. MATERIALS SHALL BE PREVENTED FROM LEAVING THE PREMISES THROUGH THE ACTION OF WIND OR STORM WATER DISCHARGE INTO DRAINAGE DITCHES OR WATERS OF THE STATE.
12. ALL STORM WATER POLLUTION PREVENTION MEASURES PRESENTED ON THE PLAN, SHALL BE INITIATED AS SOON AS PRACTICABLE.
13. STABILIZATION PRACTICES SHOULD BE INITIATED AS SOON AS PRACTICAL, BUT IN NO CASE MORE THAN 7 DAYS WHERE CONSTRUCTION HAS TEMPORARILY CEASED.

PLAN IS SUBJECT TO CHANGE.

PREPARED FOR:

The Trust for Public Land
306 North Monroe Street
Tallahassee, FL 32303

DATE: 01.11.17

PROJECT NUMBER: 02-16011

SHEET NUMBER: 02-16011

SHEET TITLE: GENERAL NOTES

DRAWN BY: XX

CHECKED BY: XX

DATE: 01.11.17

PROJECT NUMBER: 02-16011

SHEET NUMBER: 02-16011

SHEET TITLE: GENERAL NOTES

DRAWN BY: XX

CHECKED BY: XX

DATE: 01.11.17

PROJECT NUMBER: 02-

EROSION CONTROL NOTES (CONT.)

14. DISTURBED PORTIONS OF THE SITE WHERE CONSTRUCTION ACTIVITY HAS PERMANENTLY STOPPED SHALL BE PERMANENTLY SEEDED. THESE AREAS SHALL BE SEEDED NO LATER THAN 7 DAYS AFTER THE LAST CONSTRUCTION ACTIVITY OCCURRED IN THESE AREAS. REFER TO SECTION 981 OF THE STANDARD SPECIFICATIONS FOR SEEDING AND MAINTENANCE REQUIREMENTS.
15. IF THE ACTION OF VEHICLES TRAVELING OVER THE GRAVEL CONSTRUCTION ENTRANCES IS NOT SUFFICIENT TO REMOVE THE MAJORITY OF DIRT OR MUD, THEN THE TIRES MUST BE WASHED BEFORE THE VEHICLES ENTER A PUBLIC ROAD. IF WASHING IS USED, PROVISIONS MUST BE MADE TO INTERCEPT THE WASH WATER AND TRAP THE SEDIMENT BEFORE IT IS CARRIED OFF THE SITE.
16. ALL MATERIALS SPILLED, DROPPED, WASHED, OR TRACKED FROM VEHICLES ONTO ROADWAYS OR INTO STORM DRAINS MUST BE REMOVED AS SOON AS POSSIBLE.
17. THE CONTRACTOR SHALL BE RESPONSIBLE FOR REMOVING SEDIMENT IN THE DETENTION POND AND ANY SEDIMENT THAT MAY HAVE COLLECTED IN THE STORM SEWER DRAINAGE SYSTEMS IN CONJUNCTION WITH THE STABILIZATION OF THE SITE.
18. ON-SITE & OFF SITE SOIL STOCKPILE AND BORROW AREAS SHALL BE PROTECTED FROM EROSION AND SEDIMENTATION THROUGH IMPLEMENTATION OF BEST MANAGEMENT PRACTICES. STOCKPILE AND BORROW AREA LOCATIONS SHALL BE NOTED ON THE EROSION CONTROL PLAN AND PERMITTED IN ACCORDANCE WITH GENERAL PERMIT REQUIREMENTS.
19. SLOPES SHALL BE LEFT IN A ROUGHENED CONDITION DURING THE GRADING PHASE TO REDUCE RUNOFF VELOCITIES AND EROSION.
20. DUE TO GRADE CHANGES DURING THE DEVELOPMENT OF THE PROJECT, THE CONTRACTOR SHALL BE RESPONSIBLE FOR ADJUSTING THE EROSION CONTROL MEASURES (SILT FENCES, ETC.) TO PREVENT EROSION.
21. ALL CONSTRUCTION SHALL BE STABILIZED AT THE END OF EACH WORKING DAY, THIS INCLUDES BACK FILLING OF TRENCHES FOR UTILITY CONSTRUCTION AND PLACEMENT OF GRAVEL OR BITUMINOUS PAVING FOR ROAD CONSTRUCTION.
22. LOCATION OF SILT SCREEN FENCE IS SCHEMATIC AND NOT TO BE USED FOR STAKE OUT PURPOSES.
23. ANY CONSTRUCTION ADJACENT TO A WETLAND AREA SHALL BE PERMITTED BY THE FLORIDA DEPARTMENT OF ENVIRONMENTAL PROTECTION.
24. ALL BMP LOCATIONS SHOWN ARE FOR GRAPHIC DEPICTION AND GENERAL LOCATION ONLY. ITEMS ARE TO BE INSTALLED PER DETAILS ON PLAN SET.
25. THE CONTRACTOR SHALL BE RESPONSIBLE FOR MAINTAINING ALL NECESSARY BMP DEVICES THROUGH THE DURATION OF ALL CONSTRUCTION OPERATIONS IN ACCORDANCE WITH THE N.P.D.E.S. PROGRAM.
26. PRIOR TO ANY EARTHMOVING OPERATIONS, THE CONTRACTOR SHALL INSTALL BMP DEVICES IN THE LOCATIONS SHOWN HEREON AND CONTACT RESOURCE PROTECTION SERVICES TO INSPECT ANY INSTALLATION OF THE REQUIRED SILT FENCING AROUND ANY PRESERVE AREAS.
27. THE CONTRACTOR SHALL BE RESPONSIBLE FOR THE CONTROL OF WIND AND DUST DURING ALL PHASES OF CONSTRUCTION BY USING WATER TRUCKS, WIND FENCING OR OTHER DEVICES AS APPROVED BY THE APPROPRIATE AGENCY.
28. THE CONTRACTOR SHALL BE RESPONSIBLE TO SAFELY STORE EQUIPMENT, FUEL, OIL AND OTHER HAZARDOUS DEVICES IN A MANNER TO PREVENT GREASE, OILS, FUEL AND OTHER HAZARDOUS SUBSTANCES FROM CONTAMINATING THE STORMWATER MANAGEMENT AND COLLECTION SYSTEMS AND PRESERVATION AREAS.
29. THE SILT FENCING AND OTHER BMP DEVICES SHALL BE REMOVED AFTER CONSTRUCTION IS COMPLETE AND ACCEPTED BY THE OWNER.
30. BMP MEASURES SHOWN ARE A MINIMUM.
31. BEST MANAGEMENT PRACTICES SHOWN FOR OPEN THROAT AND GRATED SWALE INLETS SHALL BE INSTALLED AS APPROPRIATE FOR VARIOUS PROJECT PHASES.
32. SOD A 2' WIDE STRIP BEHIND ALL CURBING AND EDGE OF PAVEMENT WHERE CURB IS NOT PRESENT.
33. SOD AROUND ALL INLETS, JUNCTION BOXES, ETC. AND GRASS ALL SWALES.
34. ADDITIONAL BMP MEASURES MAY BE NECESSARY TO ENSURE THAT TURBID WATER IS NOT DISCHARGED FROM CONSTRUCTION SITE. THE CONTRACTOR IS RESPONSIBLE FOR MAINTAINING COMPLIANCE WITH STORMWATER POLLUTION PREVENTION PLAN, THE N.P.D.E.S. PERMIT AND THE CONDITIONS OF THE NWFWM D ENVIRONMENTAL RESOURCE PERMIT.

PLAN IS SUBJECT TO CHANGE.

PREPARED FOR:

The Trust for Public Land
306 North Monroe Street
Tallahassee, FL 32303

PERMIT DRAWINGS

ISLAND VIEW PARK
SOUTH PARCEL

FRANKLIN COUNTY, FLORIDA

DATE: 01.11.17

PROJECT NUMBER: 02-16011

SHEET TITLE: GENERAL NOTES


DRAWN BY: XX



CHECKED BY: XX

SHEET NUMBER

EXH 4

Wood+Partners Inc. W/P
Landscape Architects
Land Planners
FL, Louisiana
864.391.2200 or 864.391.1918 www.woodpartners.com

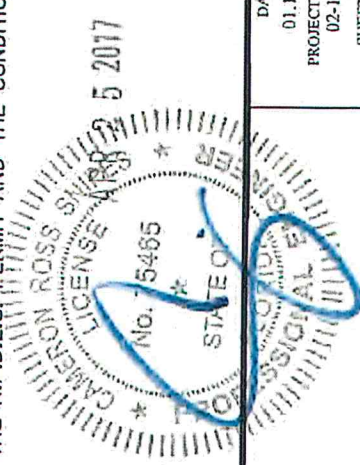

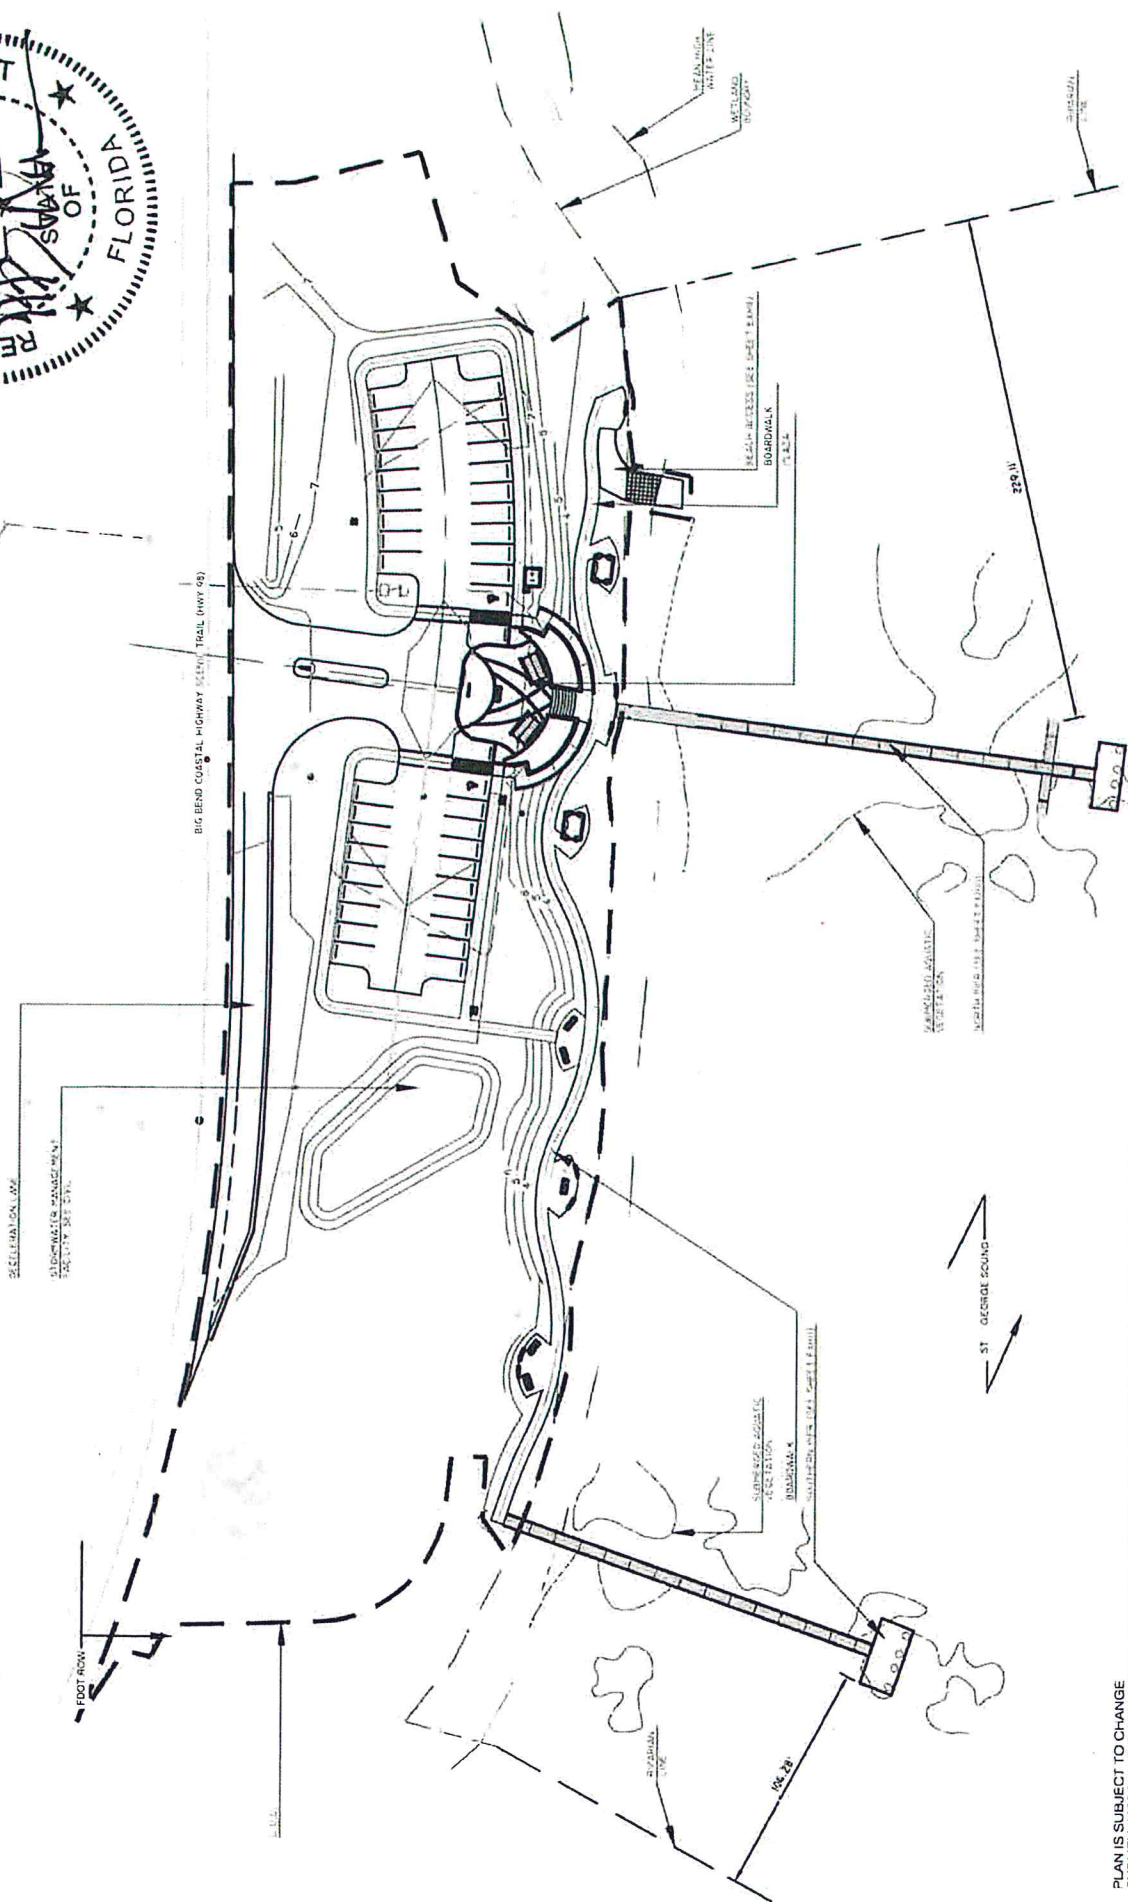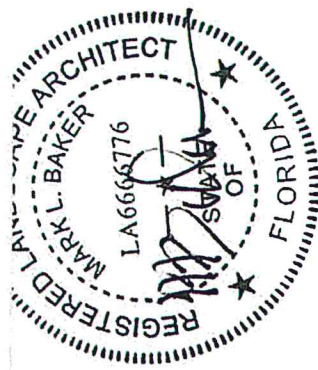

PLAN IS SUBJECT TO CHANGE
SURVEY INFORMATION PROVIDED BY NOBLES CONSULTING GROUP FILE# 5835-01-2-TOPO - AUGUST 1, 2016

PREPARED FOR:
The Trust for Public Land
306 North Monroe Street
Tallahassee, FL 32303

PERMIT DRAWINGS
ISLAND VIEW PARK
SOUTH PARCEL
FRANKLIN COUNTY, FLORIDA

Wood+Partners Inc. WP+I
Landscape Architects
Land Planners
FL 1200004
1211 MacArthur Rd SE Tallahassee, FL 32306
850.391.0360 Fax 850.396.1010 www.woodpartners.com

DATE
01.09.17

PROJECT NUMBER
02-16011

SHEET TITLE
OVERALL SITE PLAN

DRAWN BY
BB



CHECKED BY
SK

SHEET NUMBER
EXH7

SCALE
1" = 80'

NORTH

1. PROJECT LANDSCAPE ARCHITECT SHALL IDENTIFY AND FLAG ALL VEGETATION TO BE PRESERVED PRIOR TO CONTRACTOR MOBILIZATION AND THE COMMENCEMENT OF ANY SITE PREPARATION OR DEMOLITION ACTIVITIES.
2. ALL CONSTRUCTION ACTIVITIES AND MATERIALS STAGING SHALL TAKE PLACE WITHIN LIMITS OF DISTURBANCE BOUNDARY.
3. REMOVE STRIPING BY WATER BLASTING OR GRINDING. NO BLACK PAINT ALLOWED.

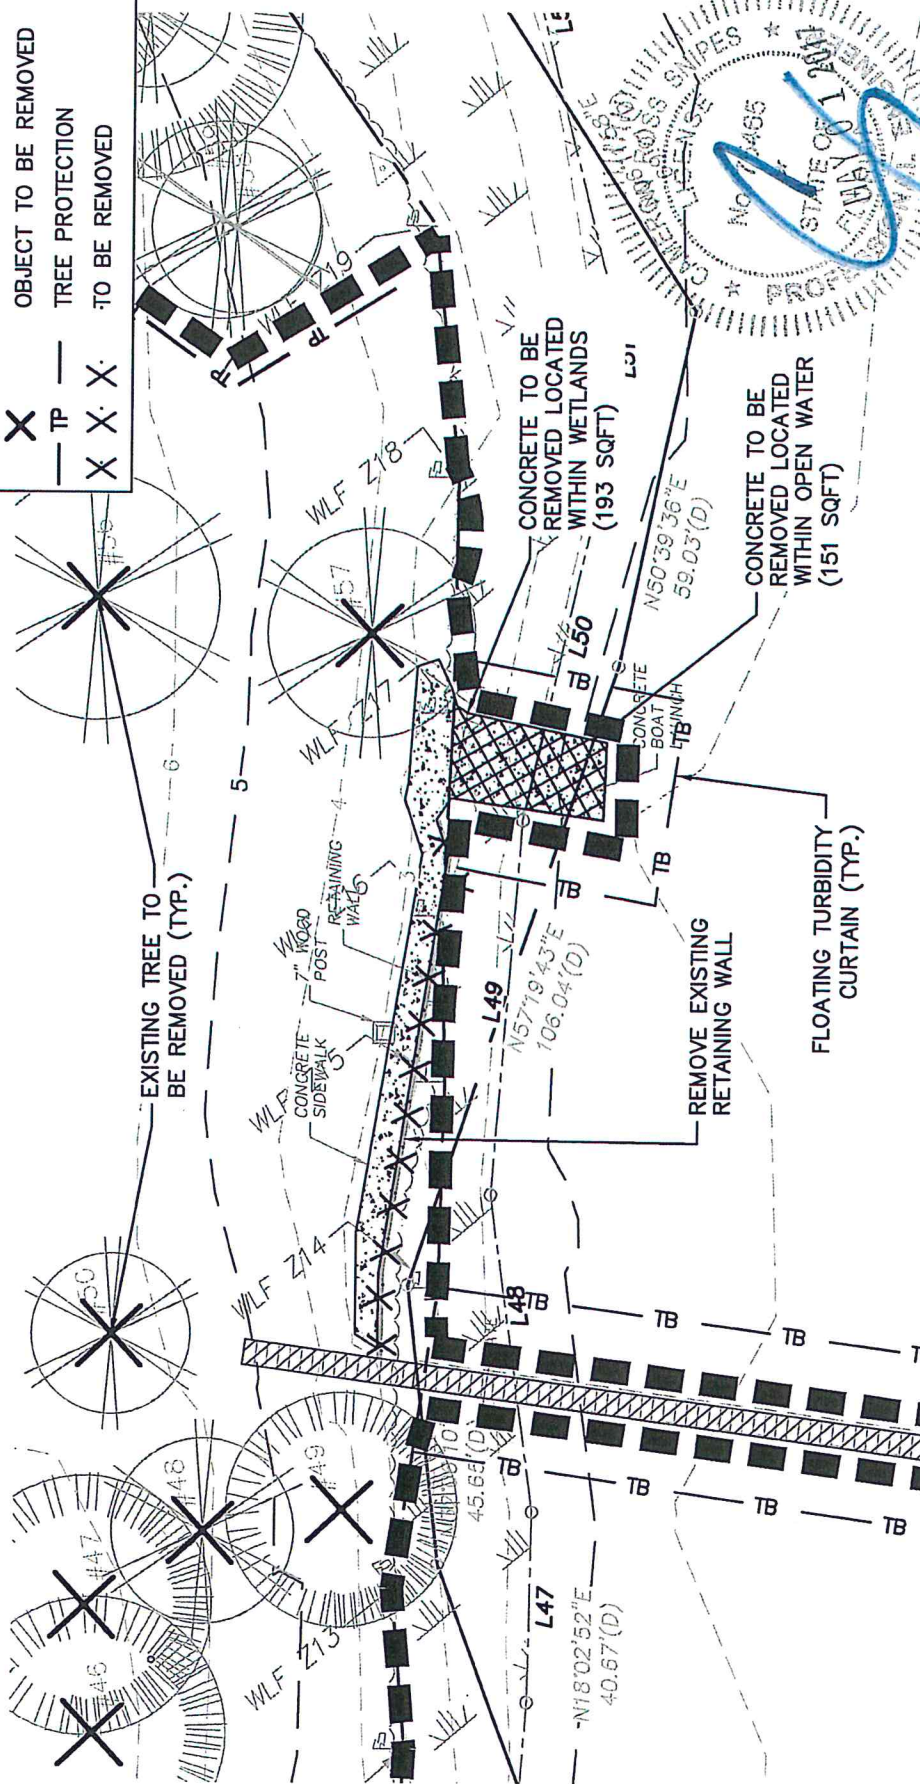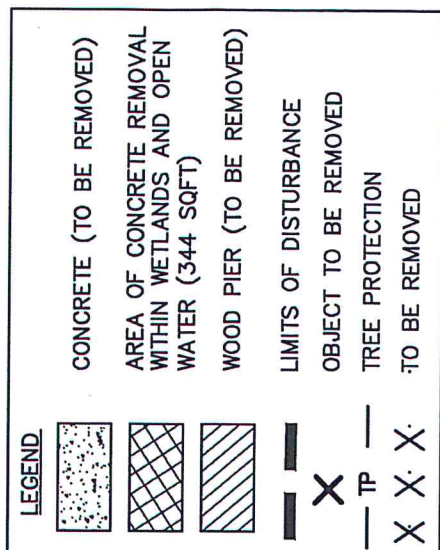

PLAN IS SUBJECT TO CHANGE.

PREPARED FOR:
The Trust for Public Land
3306 North Monroe Street
Tallahassee, FL 32303

PERMIT DRAWINGS
ISLAND VIEW PARK
SOUTH PARCEL

FRANKLIN COUNTY, FLORIDA

REVISION	DATE BY
----------	---------

Wood+Partners Inc.
Landscape Architects

1211 Miccosukee Rd. Tallahassee, FL 32308
850 391 0160 Fax 850 246 1010



GRAPHIC SCALE IN FEET

DATE 01.11.17

PROJECT NUMBER

PROJECT NUMBER
02-16011

SHEET TITLE
DEMOLITION
PLAN

DRAWN BY: XX

CHECKED BY: XX

SHEET
NUMBER

8HXE

WETLAND

BEACH ACCESS 193.0 sqft 7.15 CY
AREA TO BE FILLED WITHIN WETLAND
WITH BEACH QUALITY SAND TO
RESTORE NATURAL ELEVATIONS



TRELLIS SWING STRUCTURE
ON BOARDWALK

BOARDWALK

4

BEACH ACCESS

A
EXH10


WETLAND BOUNDARY
MEAN HIGH WATER LINE

A
EXH10

CONCRETE REMOVED WITHIN WETLAND
193 sqft 7.15 CY

OPEN WATER

NOTE:
EXISTING CONCRETE PAD ASSUMED DEPTH 12"

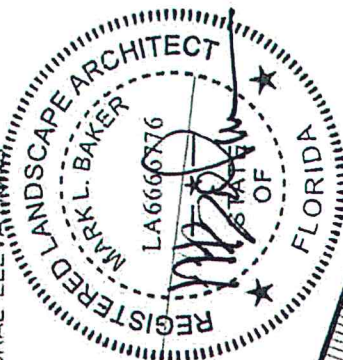

PLAN IS SUBJECT TO CHANGE
SURVEY INFORMATION PROVIDED BY NOBLES CONSULTING GROUP FILE# 5835-01-2-TOPO - AUGUST 1, 2016

PREPARED FOR:
The Trust for Public Land
306 North Monroe Street
Tallahassee, FL 32303

PERMIT DRAWINGS
ISLAND VIEW PARK
SOUTH PARCEL

FRANKLIN COUNTY, FLORIDA

DATE	BY
01.09.17	BB

Wood+Partners Inc. WPI
Landscape Architects
Land Partners
FL, LAZARUS

3111 Monrovia Rd Tallahassee, FL 32309
850.291.0363 Fax 850.388.1010 www.woodpartners.com

DATE 01.09.17
PROJECT NUMBER 02-16011
SHEET TITLE BEACH AREA
NUMBER EXH9
ENLARGEMENT


DRAWN BY: BB
CHECKED BY: SK

SCALE 1" = 10'

0 5' 10' 20'


NORTH



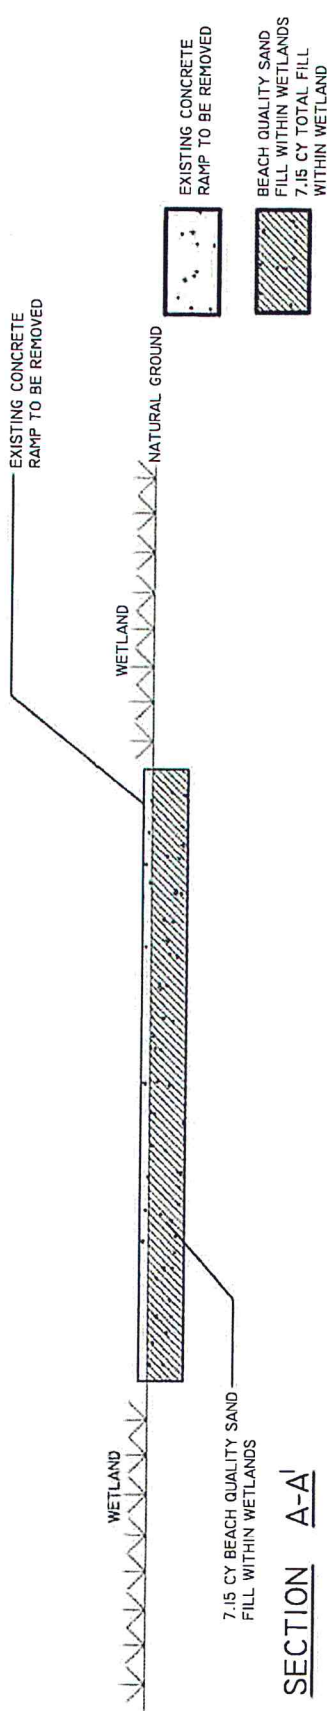

SECTION A-A'

SCALE: 1/4" = 1'

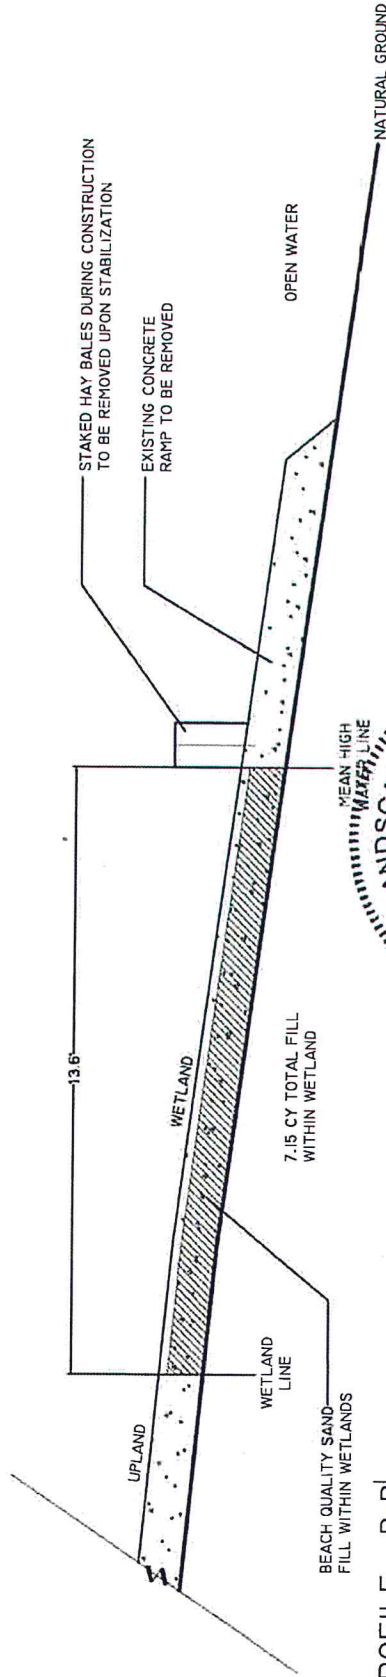

PROFILE B-B'

SCALE: 1/4" = 1'



PLAN IS SUBJECT TO CHANGE
SURVEY INFORMATION PROVIDED BY NOBLES CONSULTING GROUP FILE# 5835-01-2-TOPO - AUGUST 1, 2016

PREPARED FOR:

The Trust for Public Land
306 North Monroe Street
Tallahassee, FL 32303

PERMIT DRAWINGS

ISLAND VIEW PARK
SOUTH PARCEL


FRANKLIN COUNTY, FLORIDA

DATE	01/09/17
DRAWN BY	BB
CHECKED BY	SK
PROJECT NUMBER	02-16011
SHEET NUMBER	EXH10
SHEET TITLE	BEACH QUALITY SAND FILL WITHIN WETLANDS
SECTIONS & PROFILES	

Wood+Partners Inc.


Landscape Architects
Land Planners
FL0000264

1311 Main Street, Suite 100
Tallahassee, FL 32303
850.391.0266 Fax 850.398.1010 www.woodpartners.com

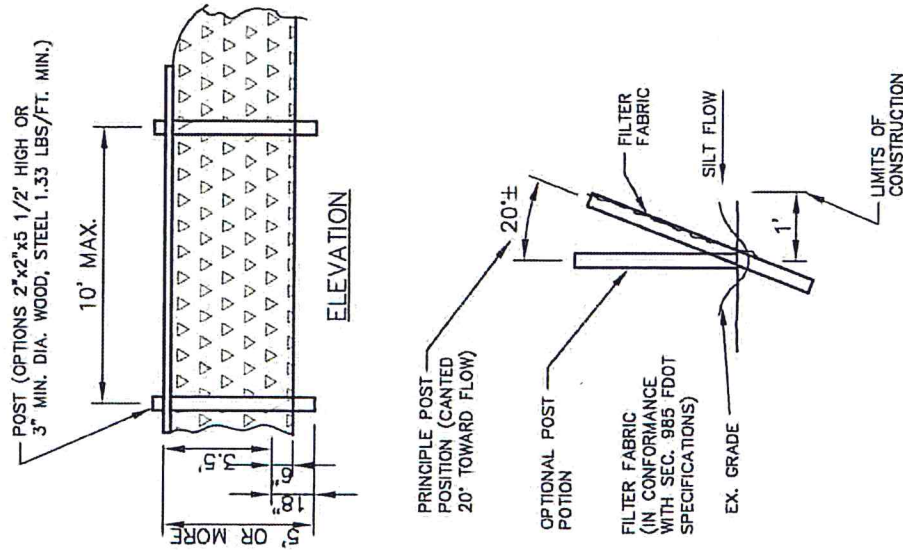

SEDIMENT BARRIER
N.T.S.

FIGURE 2

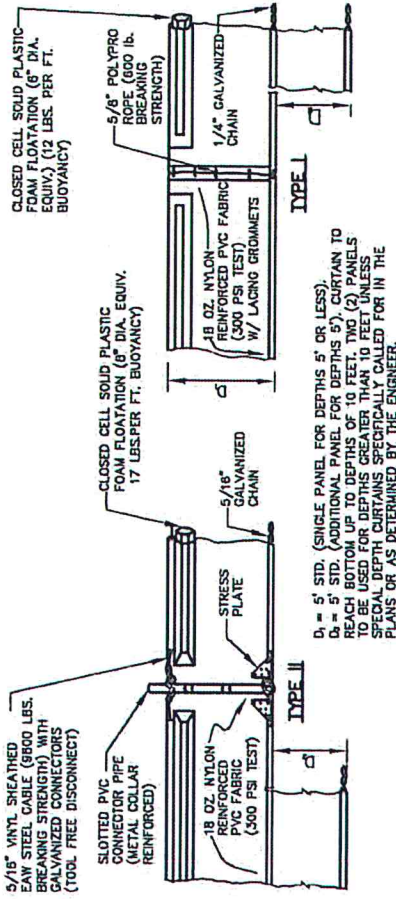

FLOATING TURBIDITY BARRIERS
N.T.S.

FIGURE 4


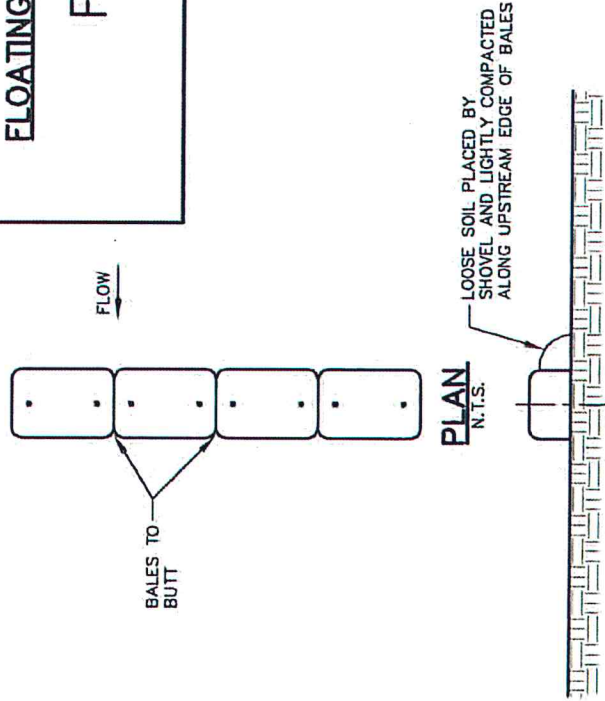


FIGURE 3

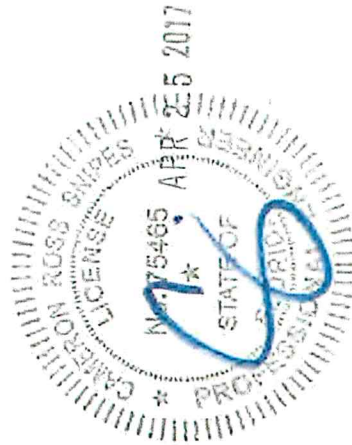

PERMIT DRAWINGS ISLAND VIEW PARK SOUTH PARCEL FRANKLIN COUNTY, FLORIDA		PREPARED FOR: The Trust for Public Land 306 North Monroe Street Tallahassee, FL 32303		DATE 01.11.17 PROJECT NUMBER 02-16011 SHEET TITLE SWPPP DETAILS		DRAWN BY: XX CHECKED BY: XX SHEET NUMBER EXH 17	
PLAN IS SUBJECT TO CHANGE		Wood+Partners Inc. WPI Landscape Architects Land Planners FL 00003254 1514 MacArthur Blvd SE Tallahassee, FL 32309 904.291.0302 • www.woodpartners.com					

STANDARD MANATEE CONDITIONS FOR IN-WATER WORK

2011

The permittee shall comply with the following conditions intended to protect manatees from direct project effects:

- a. All personnel associated with the project shall be instructed about the presence of manatees and manatee speed zones, and the need to avoid collisions with and injury to manatees. The permittee shall advise all construction personnel that there are civil and criminal penalties for harming, harassing, or killing manatees which are protected under the Marine Mammal Protection Act, the Endangered Species Act, and the Florida Manatee Sanctuary Act.
- b. All vessels associated with the construction project shall operate at "Idle Speed/No Wake" at all times while in the immediate area and while in water where the draft of the vessel provides less than a four-foot clearance from the bottom. All vessels will follow routes of deep water whenever possible.
- c. Siltation or turbidity barriers shall be made of material in which manatees cannot become entangled, shall be properly secured, and shall be regularly monitored to avoid manatee entanglement or entrapment. Barriers must not impede manatee movement.
- d. All on-site project personnel are responsible for observing water-related activities for the presence of manatee(s). All in-water operations, including vessels, must be shutdown if a manatee(s) comes within 50 feet of the operation. Activities will not resume until the manatee(s) has moved beyond the 50-foot radius of the project operation, or until 30 minutes elapses if the manatee(s) has not reappeared within 50 feet of the operation. Animals must not be herded away or harassed into leaving.
- e. Any collision with or injury to a manatee shall be reported immediately to the Florida Fish and Wildlife Conservation Commission (FWC) Hotline at 1-888-404-3922. Collision and/or injury should also be reported to the U.S. Fish and Wildlife Service in Jacksonville (1-904-731-3336) for north Florida or in Vero Beach (1-772-562-3909) for south Florida, and emailed to FWC at ImperiledSpecies@myFWC.com.
- f. Temporary signs concerning manatees shall be posted prior to and during all in-water project activities. All signs are to be removed by the permittee upon completion of the project. Temporary signs that have already been approved for this use by the FWC must be used. One sign which reads *Caution: Boaters* must be posted. A second sign measuring at least 8½" by 11" explaining the requirements for "Idle Speed/No Wake" and the shut down of in-water operations must be posted in a location prominently visible to all personnel engaged in water-related activities. These signs can be viewed at http://www.myfwc.com/WILDLIFEHABITATS/manatee_sign_vendors.htm. Questions concerning these signs can be forwarded to the email address listed above.



UNITED STATES DEPARTMENT OF COMMERCE
National Oceanic and Atmospheric Administration
NATIONAL MARINE FISHERIES SERVICE
Southeast Regional Office
263 13th Avenue South
St. Petersburg, FL 33701

SEA TURTLE AND SMALLTOOTH SAWFISH CONSTRUCTION CONDITIONS

The permittee shall comply with the following protected species construction conditions:

- a. The permittee shall instruct all personnel associated with the project of the potential presence of these species and the need to avoid collisions with sea turtles and smalltooth sawfish. All construction personnel are responsible for observing water-related activities for the presence of these species.
- b. The permittee shall advise all construction personnel that there are civil and criminal penalties for harming, harassing, or killing sea turtles or smalltooth sawfish, which are protected under the Endangered Species Act of 1973.
- c. Siltation barriers shall be made of material in which a sea turtle or smalltooth sawfish cannot become entangled, be properly secured, and be regularly monitored to avoid protected species entrapment. Barriers may not block sea turtle or smalltooth sawfish entry to or exit from designated critical habitat without prior agreement from the National Marine Fisheries Service's Protected Resources Division, St. Petersburg, Florida.
- d. All vessels associated with the construction project shall operate at "no wake/idle" speeds at all times while in the construction area and while in water depths where the draft of the vessel provides less than a four-foot clearance from the bottom. All vessels will preferentially follow deep-water routes (e.g., marked channels) whenever possible.
- e. If a sea turtle or smalltooth sawfish is seen within 100 yards of the active daily construction/dredging operation or vessel movement, all appropriate precautions shall be implemented to ensure its protection. These precautions shall include cessation of operation of any moving equipment closer than 50 feet of a sea turtle or smalltooth sawfish. Operation of any mechanical construction equipment shall cease immediately if a sea turtle or smalltooth sawfish is seen within a 50-ft radius of the equipment. Activities may not resume until the protected species has departed the project area of its own volition.
- f. Any collision with and/or injury to a sea turtle or smalltooth sawfish shall be reported immediately to the National Marine Fisheries Service's Protected Resources Division (727-824-5312) and the local authorized sea turtle stranding/rescue organization.
- g. Any special construction conditions, required of your specific project, outside these general conditions, if applicable, will be addressed in the primary consultation.

Revised: March 23, 2006

O:\forms\Sea Turtle and Smalltooth Sawfish Construction Conditions.doc

