

Map and Site Location – of Project site 2285 Bay Vista Lane, Los Osos, CA

Figure 1. Regional view of project location

Figure 2. Topographic View of Los Osos showing project location

Figure 3. Aerial view showing surrounding habitat and residential development

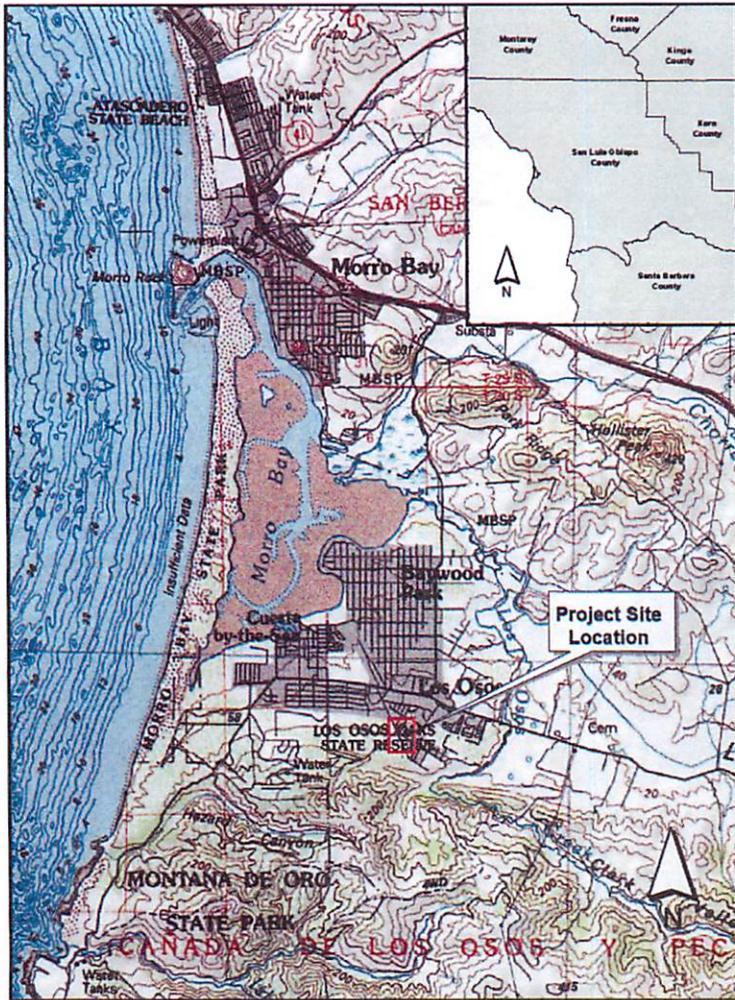


Figure 1. Regional view of project location.

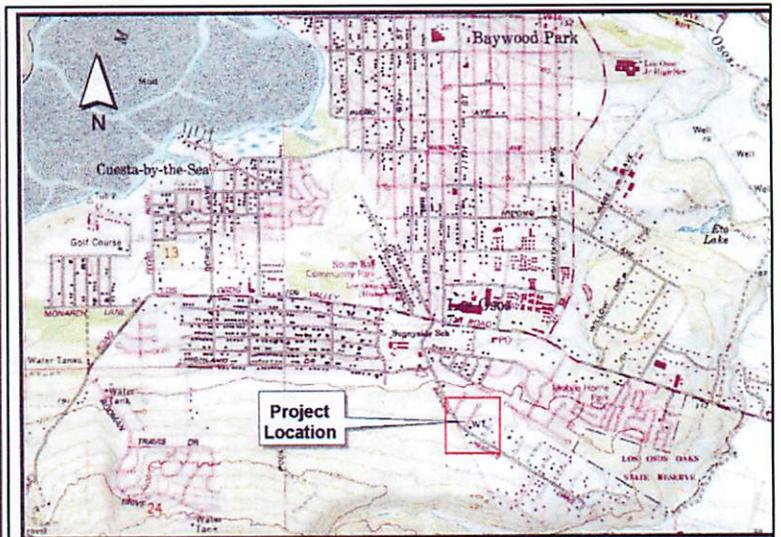


Figure 2. Topographic view of Los Osos showing project location.



Figure 3. Aerial view of project site showing surrounding habitat and residential development.

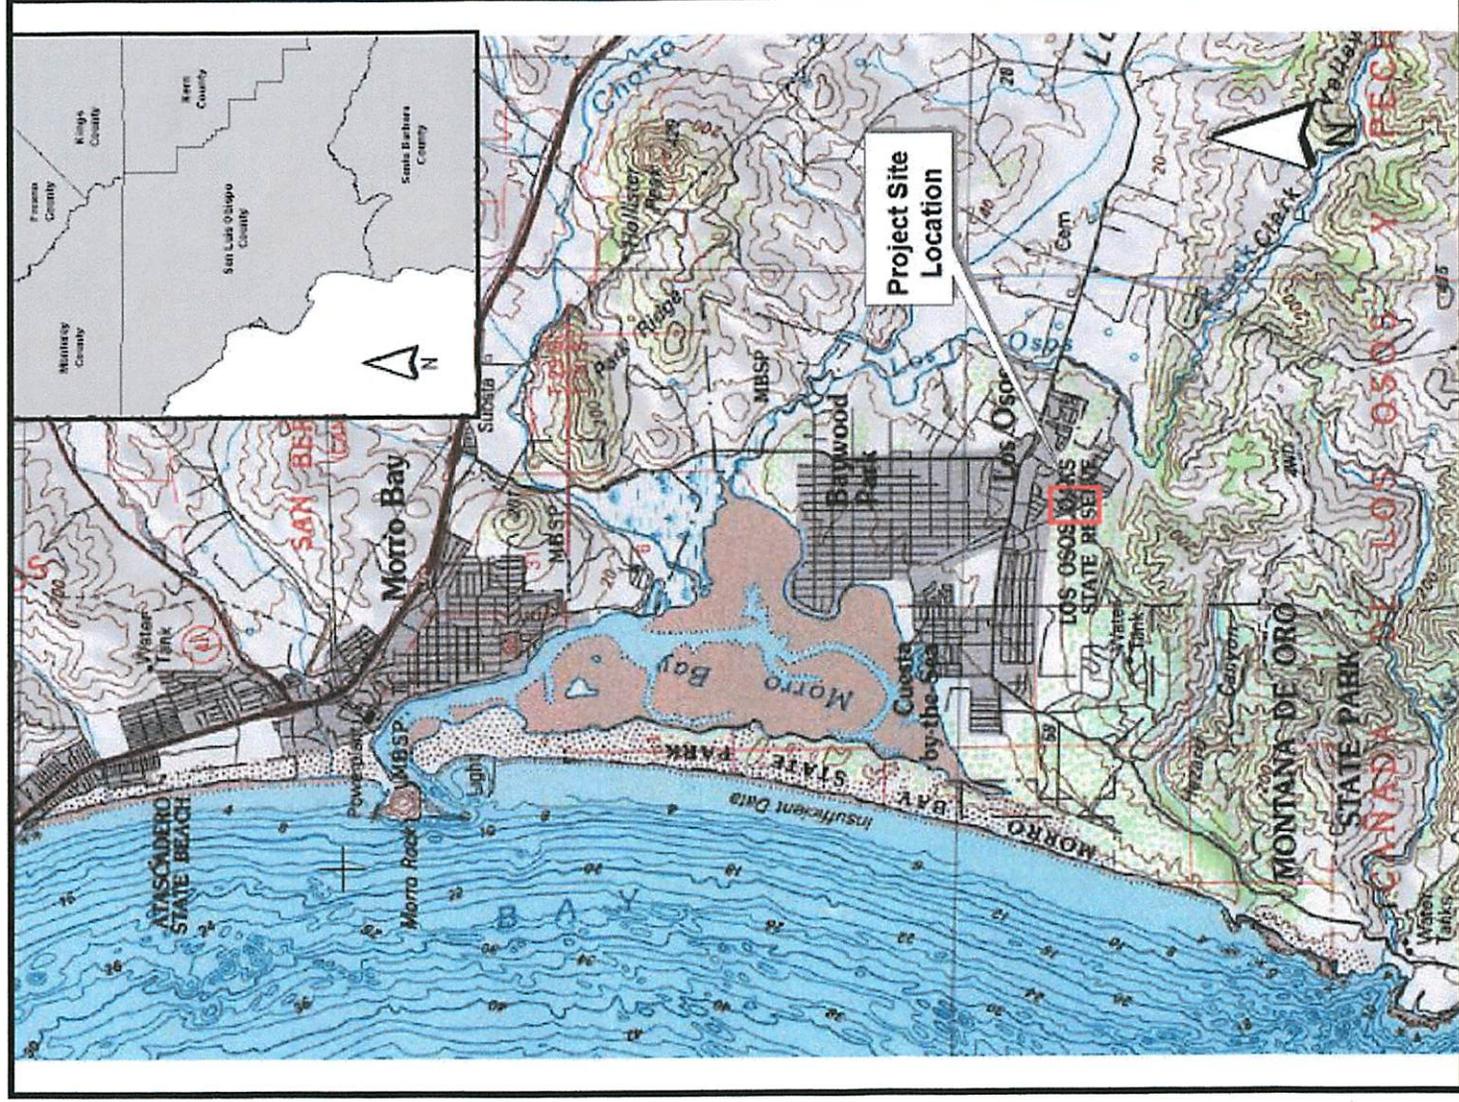


Figure 1. Regional view of project location.


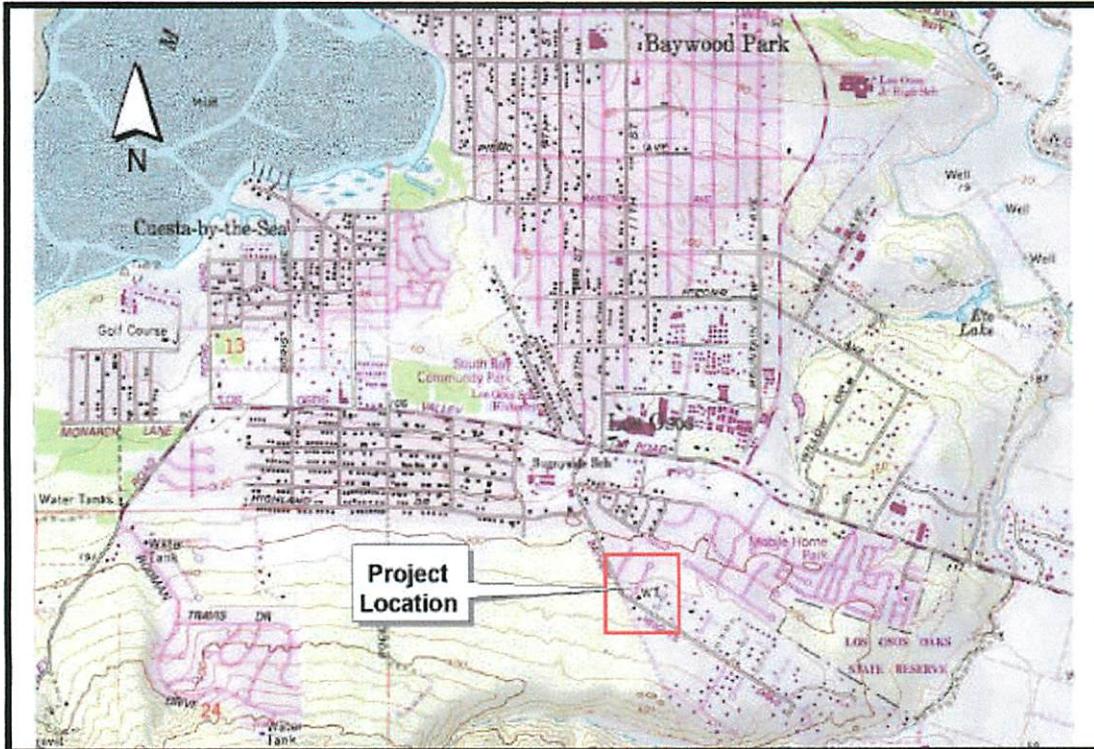


Figure 2. Topographic view of Los Osos showing project location.



Figure 3. Aerial view of project site showing surrounding habitat and residential development.

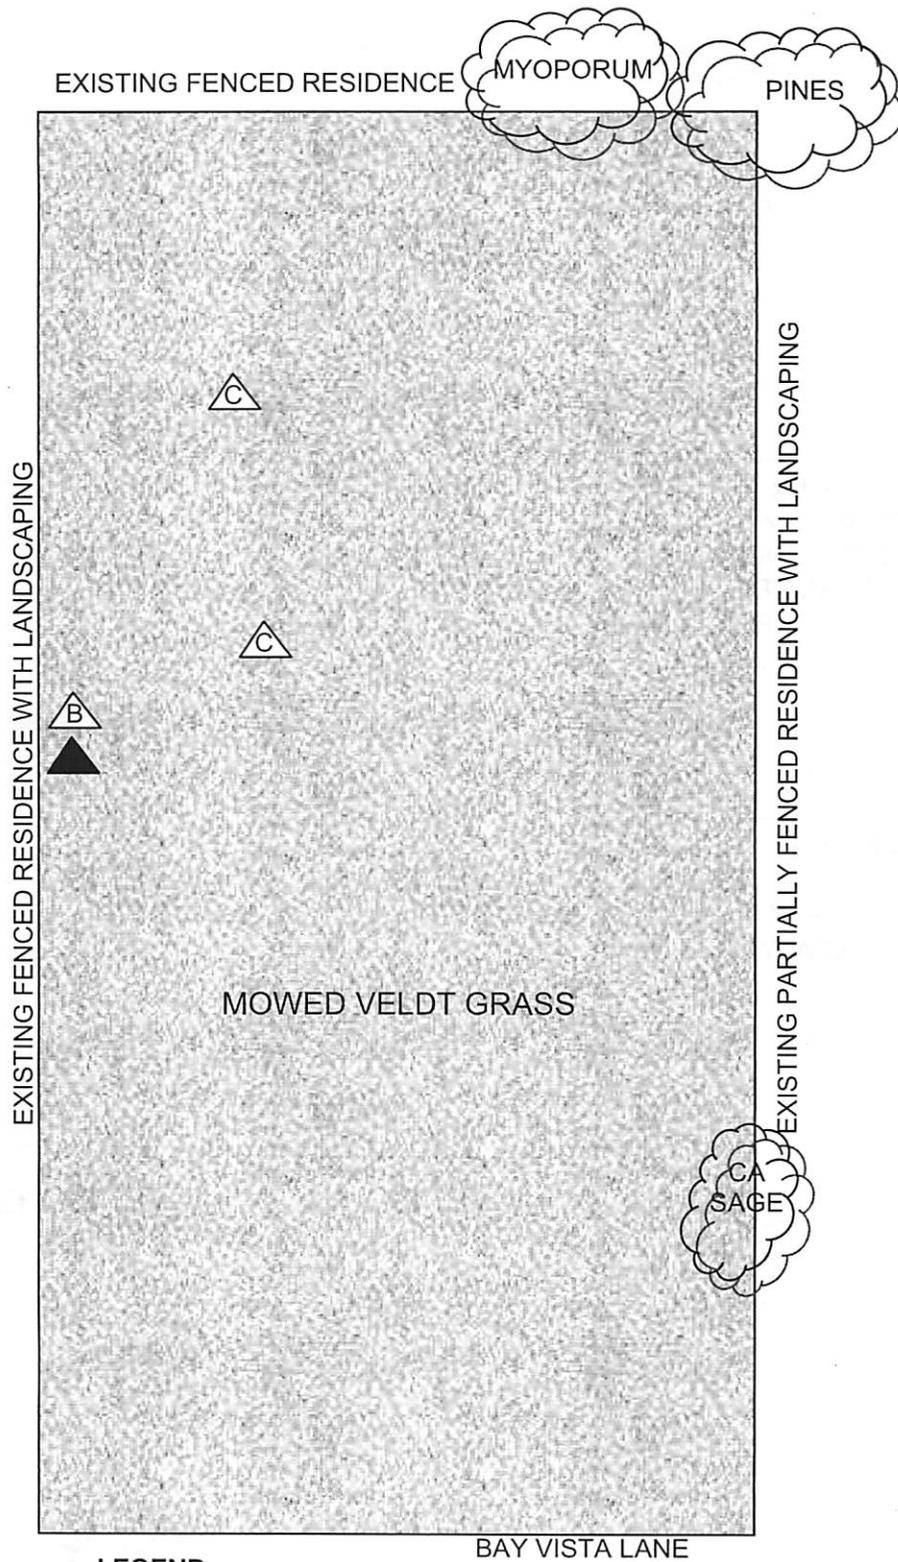

LEGEND



- Live Morro Shoulderband Snail
- Empty Morro Shoulderband Snail Shell Class B
- Empty Morro Shoulderband Snail Shell Class C



NORTH
Scale as shown

Existing Conditions
FIGURE 3

THIS MAP IS PREPARED FOR ASSESSMENT PURPOSES ONLY.

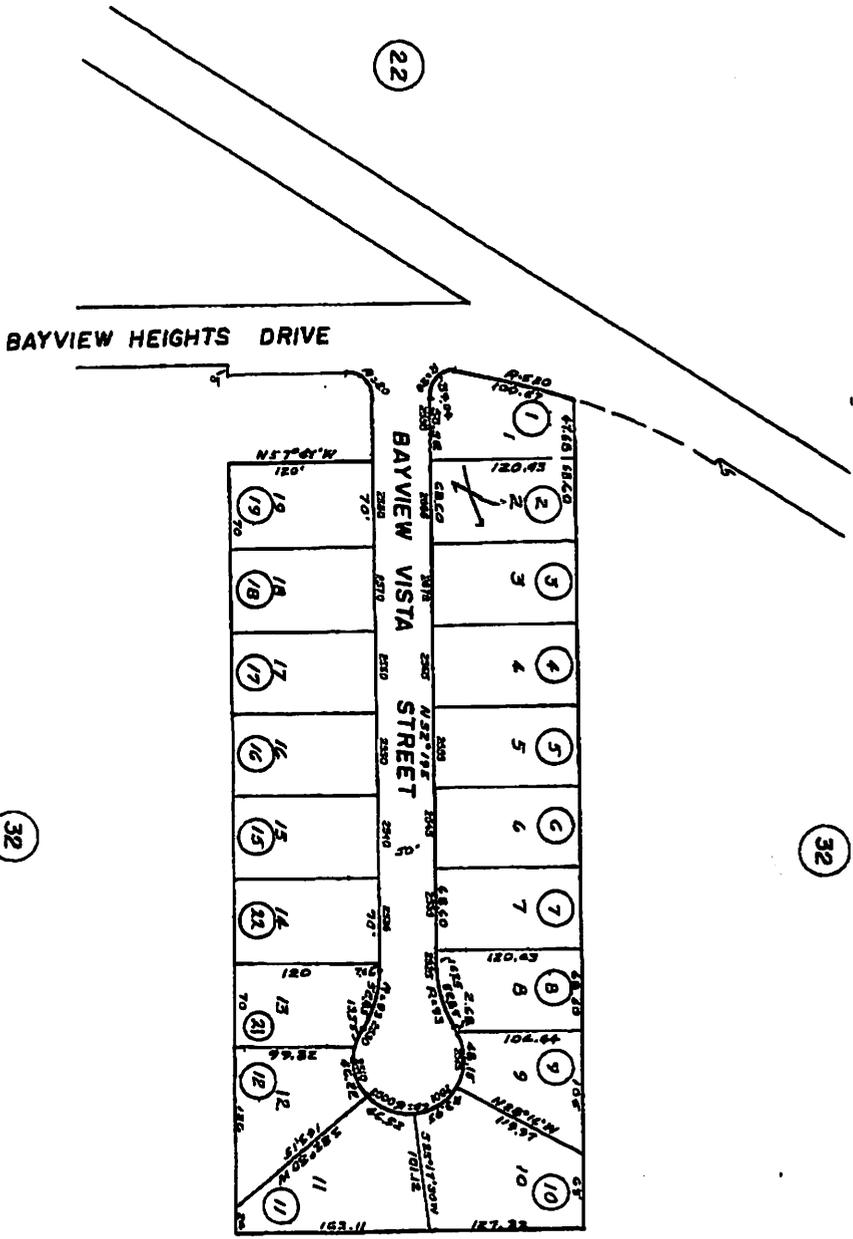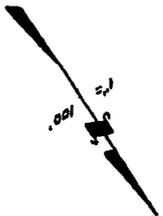

REV. 7/24/72

NOTE—ASSESSOR'S BLOCK & LOT NUMBERS SHOW IN CIRCLES

REF MAP 74-32

TRACT NO 189
SAN LUIS OBISPO COUNTY
CALIFORNIA